


BORDEAUX APARTMENTS

BORDEAUX AVENUE




GASTONIA, NC

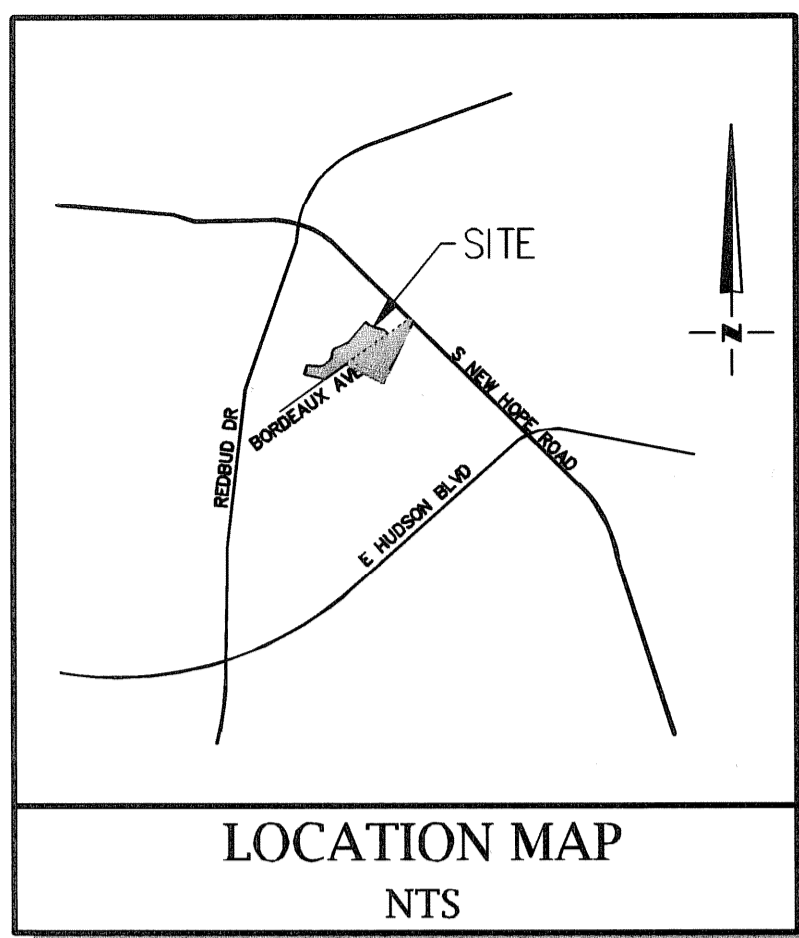

EXISTING CONDITIONS & DEMOLITION PLAN	C1.0
SITE PLAN	C2.0
BIORETENTION DETAIL PLAN	C2.1
PH. 1 EROSION CONTROL PLAN	C3.0
PH. 2 EROSION CONTROL PLAN	C3.1
PH. 3 EROSION CONTROL PLAN	C3.2
GRADING PLAN NORTH SIDE	C4.0
GRADING PLAN SOUTH SIDE	C4.1
STORM SEWER DRAINAGE AREA PLAN	C4.2-CALCS
PRE-DEVELOPMENT DRAINAGE AREA PLAN	C4.3-CALCS
POST-DEVELOPMENT DRAINAGE AREA PLAN	C4.4-CALCS
UTILITY PLAN	C5.0
LANDSCAPE PLAN	C6.0
SITE DETAILS	C9.0-C9.6


SHEET INDEX

KINDER MORGAN/PLANTATION PIPELINE NOTE:
 CONTRACTOR SHALL CALL GASTONIA REGIONAL FIELD OFFICE 48 HOURS PRIOR TO COMPLETING ANY WORK WITHIN THE PLANTATION PIPELINE RIGHT OF WAY.
 REGIONAL CONTACT: PHIL THRELKELD
 OFFICE: 704.833.1007
 CELL: 705.813.6256
 E-MAIL: PHIL_THRELKELD@KINDERMORGAN.COM
 A REPRESENTATIVE FROM THE PIPELINE SHALL BE ON-SITE DURING WORK WITHIN THE PIPELINE EASEMENT.

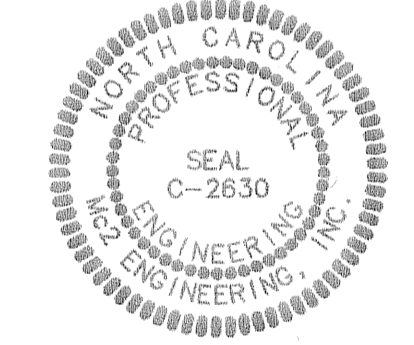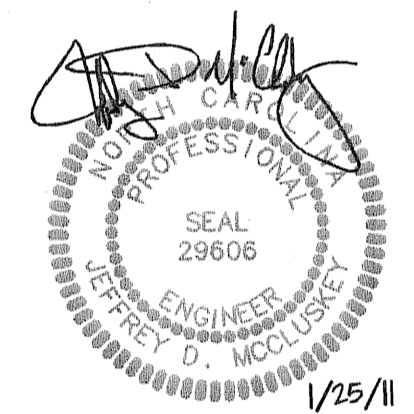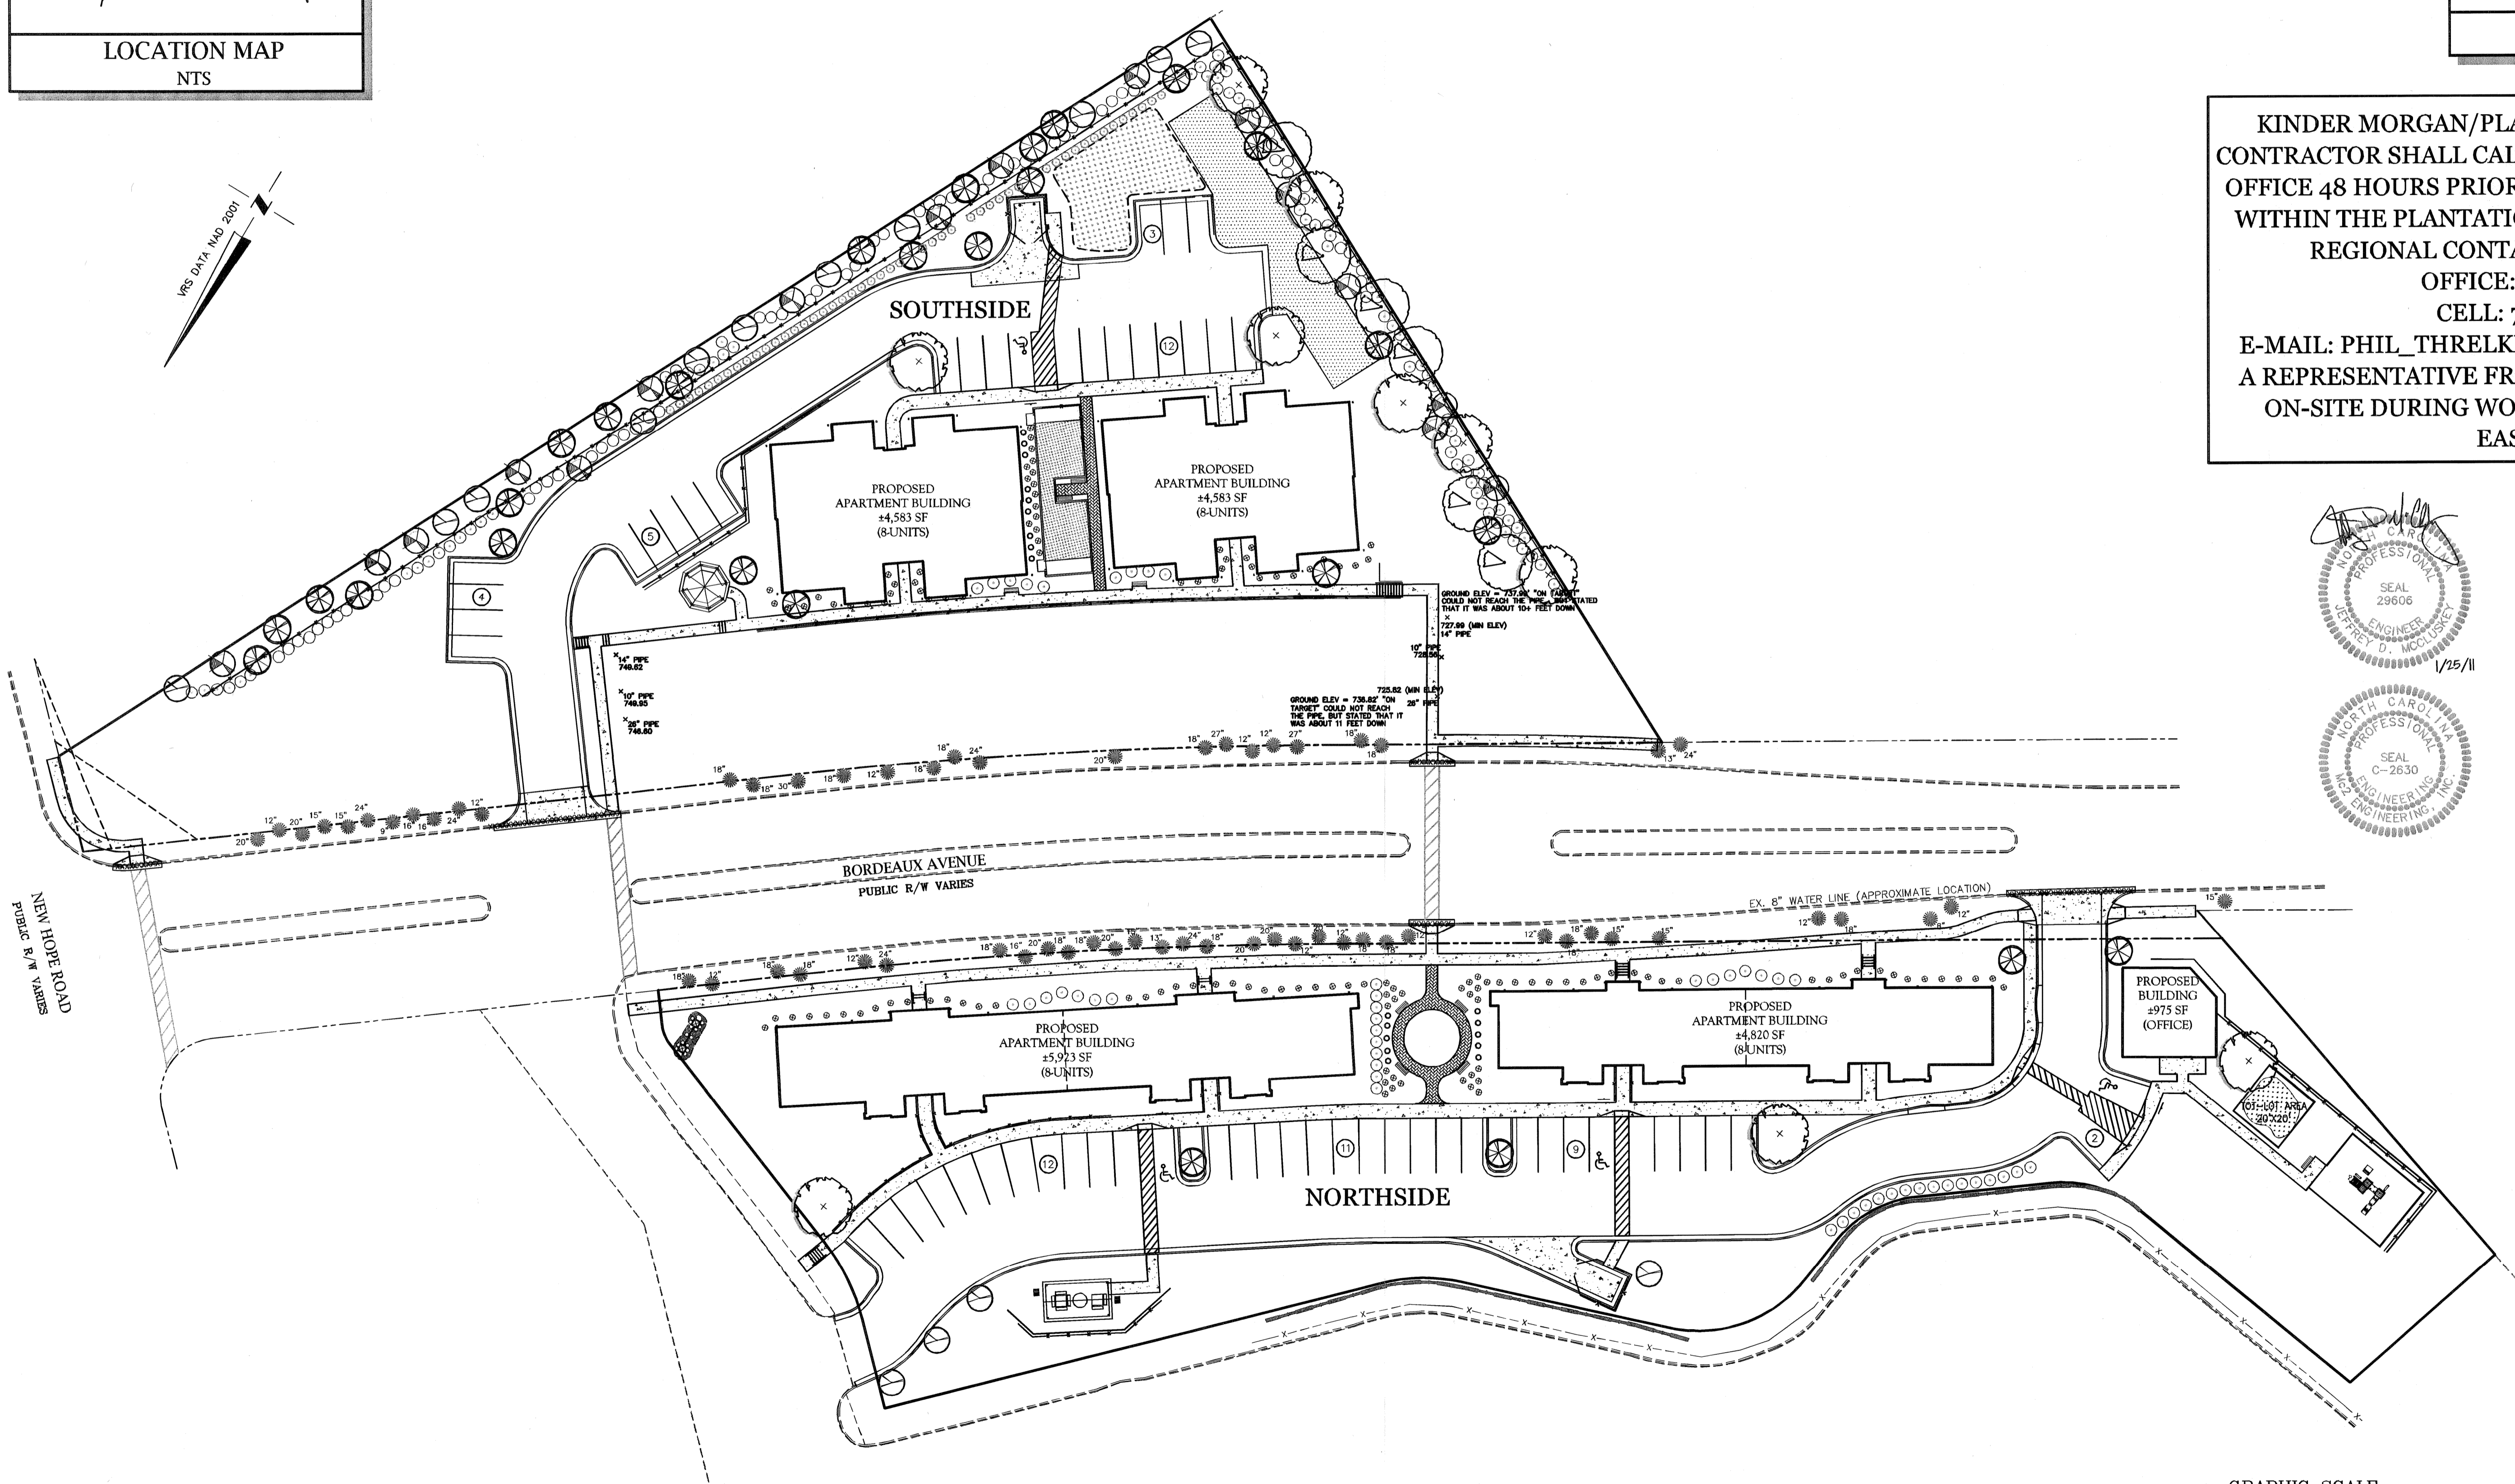

REVISIONS	
CAD FILE:	10-013 BASE.DWG
PROJECT NO.:	10-013
DESIGNED BY:	JDM
SUBMITTAL DATE:	OCTOBER 4, 2010
REVISION DATE:	JANUARY 25, 2010

DEVELOPED BY:
URQUHART DEVELOPMENT, LLC
 309 NORTH BLOODWORTH STREET
 RALEIGH, NC 27601
 P: 919.829.1801
 F: 919.754.0822

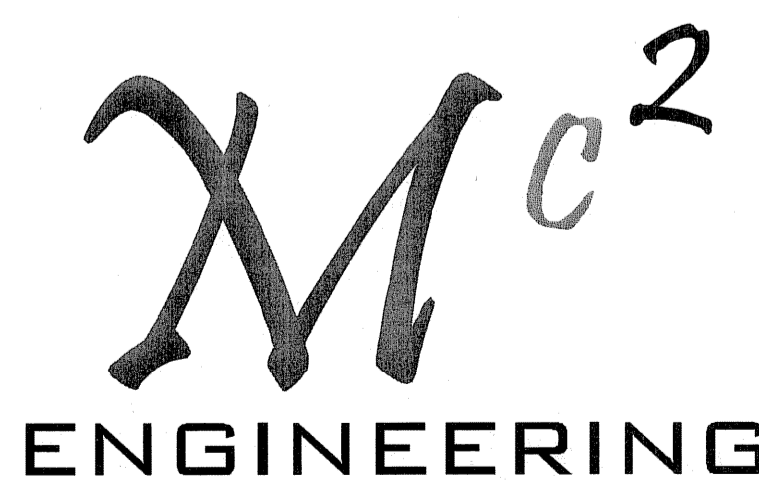

Mc² ENGINEERING, INC.
 2110 BEN CRAIG DR.
 SUITE 400
 CHARLOTTE, NC 28262
 PHONE 704.510.9797

